

# Legend


OW	Other Waters of the United States	OW	Affected Other Waters of the United States
SW	Seasonal Wetlands	SW	Affected Seasonal Wetlands

## PRELIMINARY WETLAND DELINEATION REPORT


Highway 101 HOV Lane Widening and Improvements Project:  
Old Redwood Highway in Petaluma  
to Rohnert Park Expressway in Rohnert Park

**PARSONS**

Figure 5-2

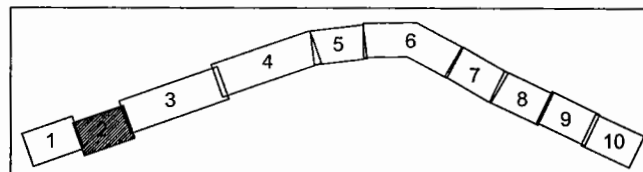

Scale : 1"=100'

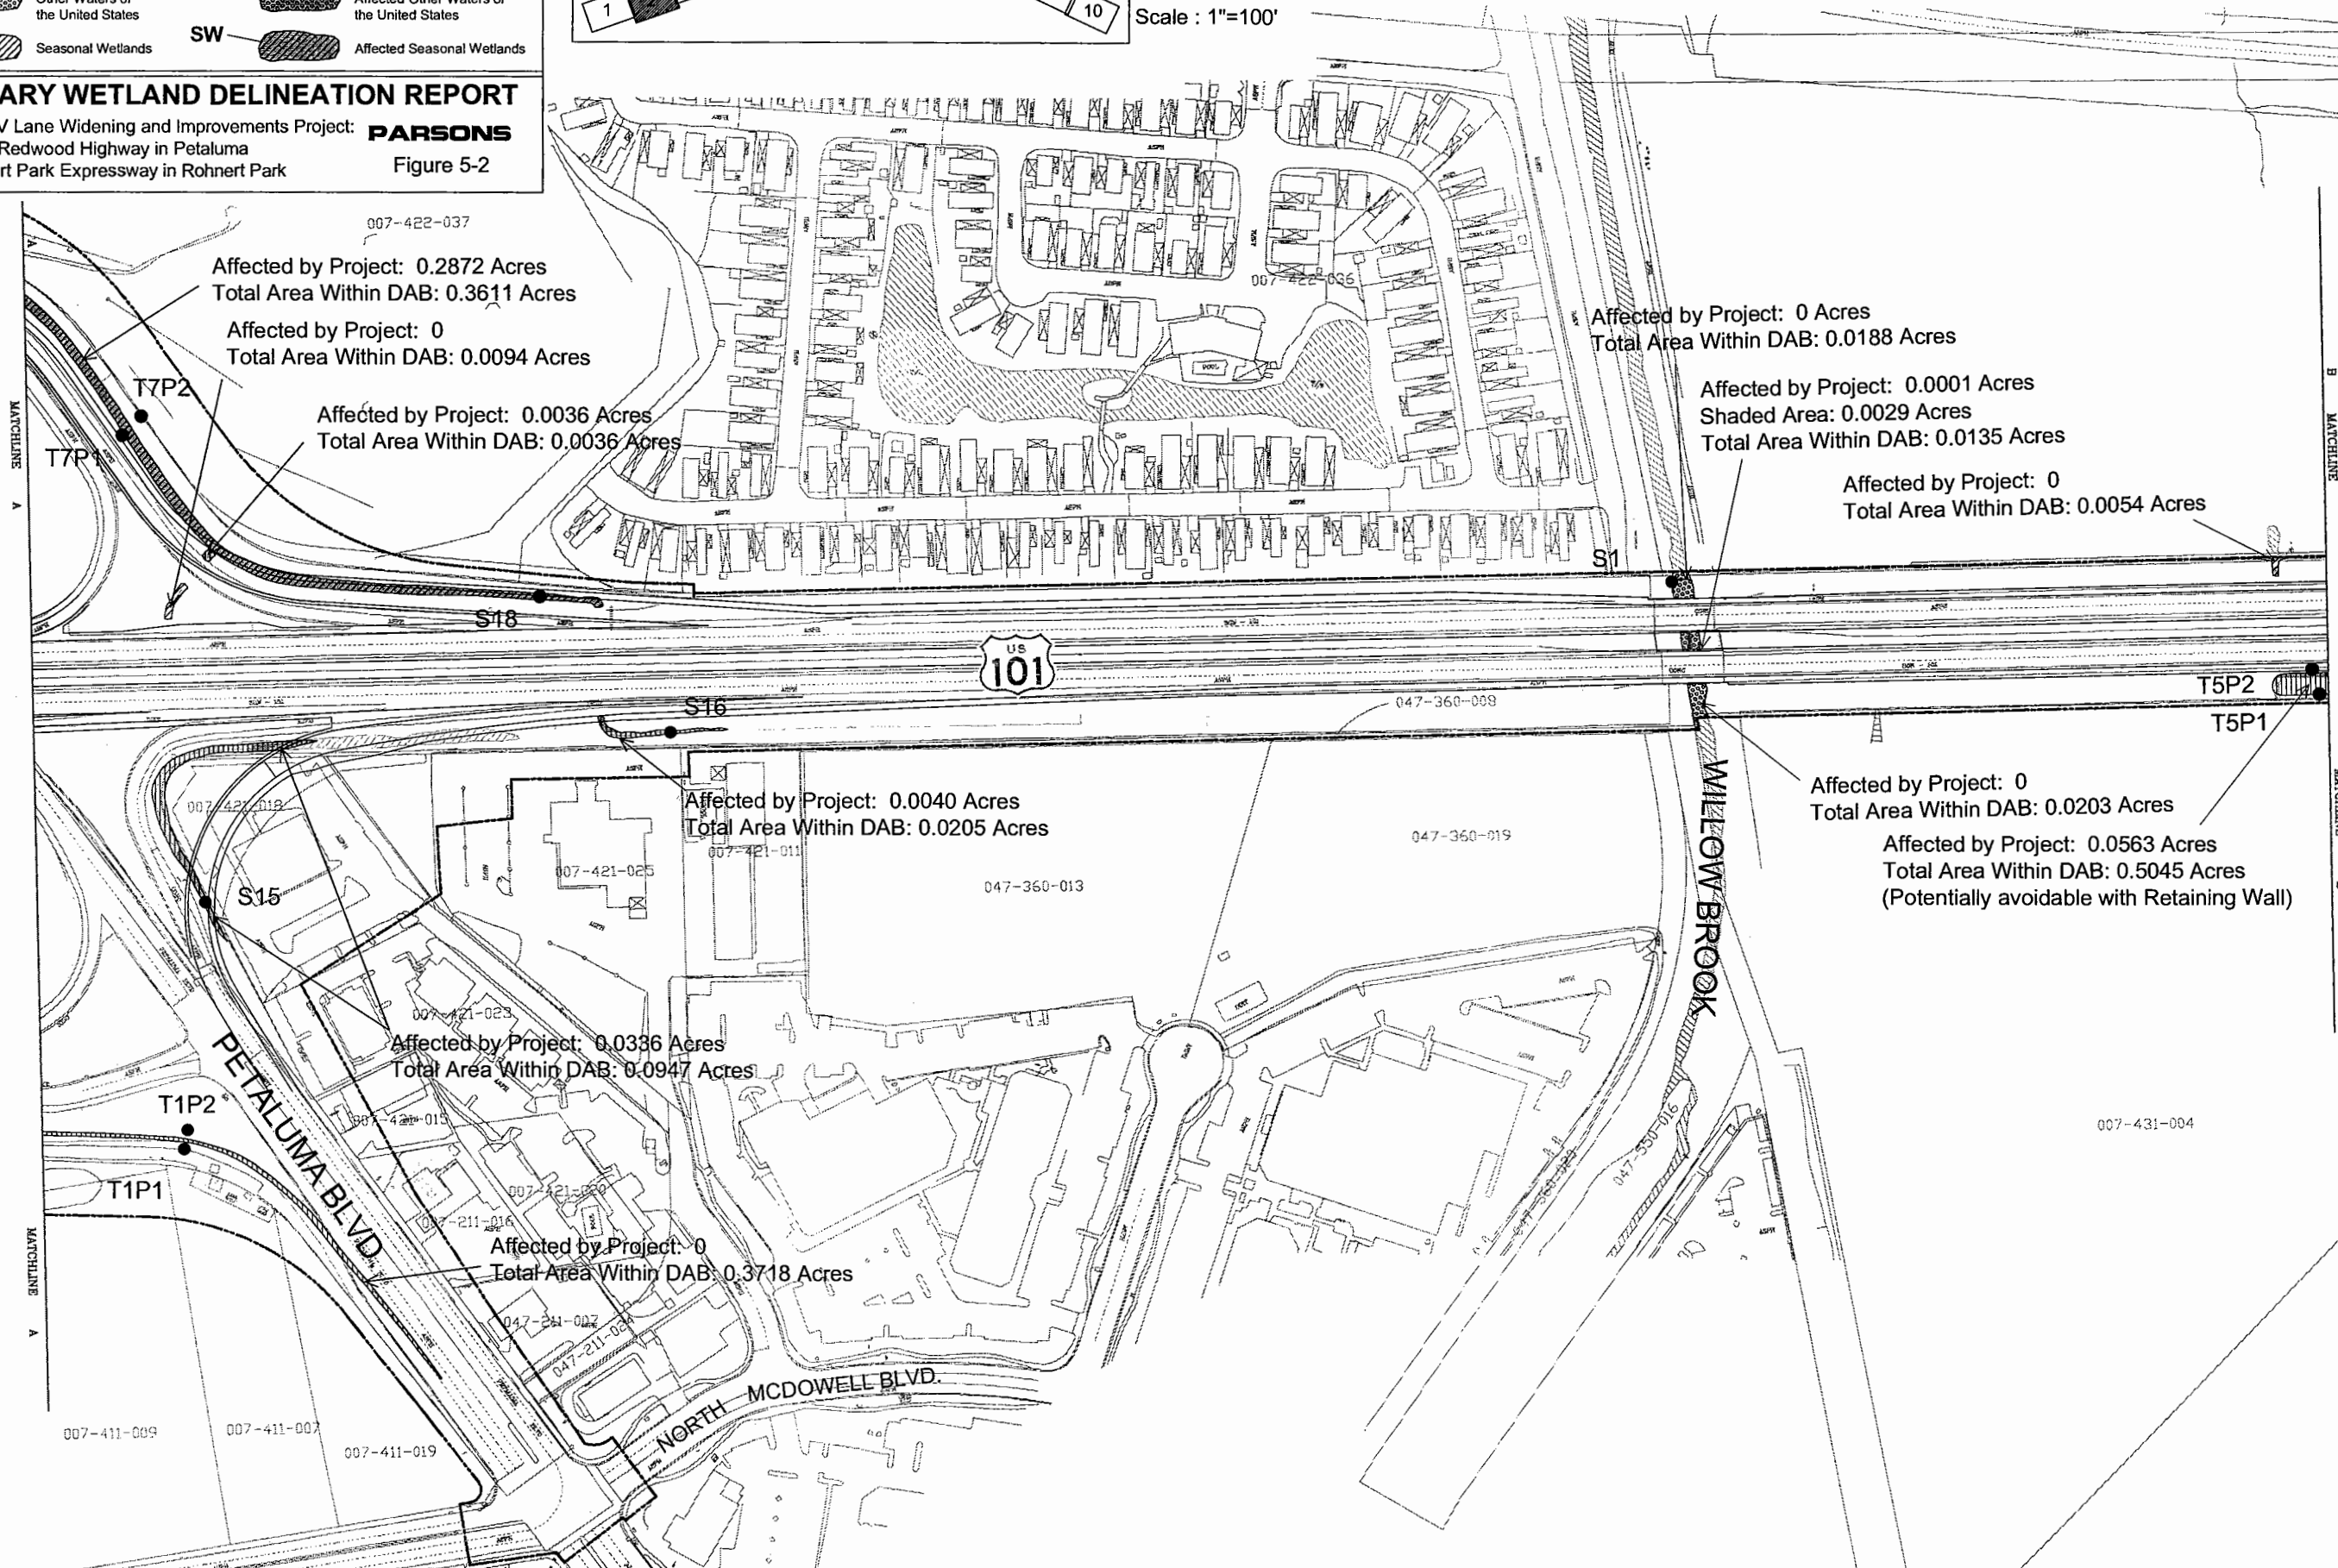

Affected by Project: 0.2872 Acres  
Total Area Within DAB: 0.3611 Acres

Affected by Project: 0  
Total Area Within DAB: 0.0094 Acres

Affected by Project: 0.0036 Acres  
Total Area Within DAB: 0.0036 Acres

Affected by Project: 0 Acres  
Total Area Within DAB: 0.0188 Acres

Affected by Project: 0.0001 Acres  
Shaded Area: 0.0029 Acres  
Total Area Within DAB: 0.0135 Acres

Affected by Project: 0  
Total Area Within DAB: 0.0054 Acres

Affected by Project: 0.0040 Acres  
Total Area Within DAB: 0.0205 Acres

Affected by Project: 0  
Total Area Within DAB: 0.0203 Acres

Affected by Project: 0.0563 Acres  
Total Area Within DAB: 0.5045 Acres  
(Potentially avoidable with Retaining Wall)

Affected by Project: 0.0336 Acres  
Total Area Within DAB: 0.0947 Acres

Affected by Project: 0  
Total Area Within DAB: 0.3718 Acres